




MBI COMMERCIAL REALTY
5510 ABRAMS RD SUITE # 109 DALLAS, TX 75214
PHONE: (214) 368-2700
fax: (214) 368-2212

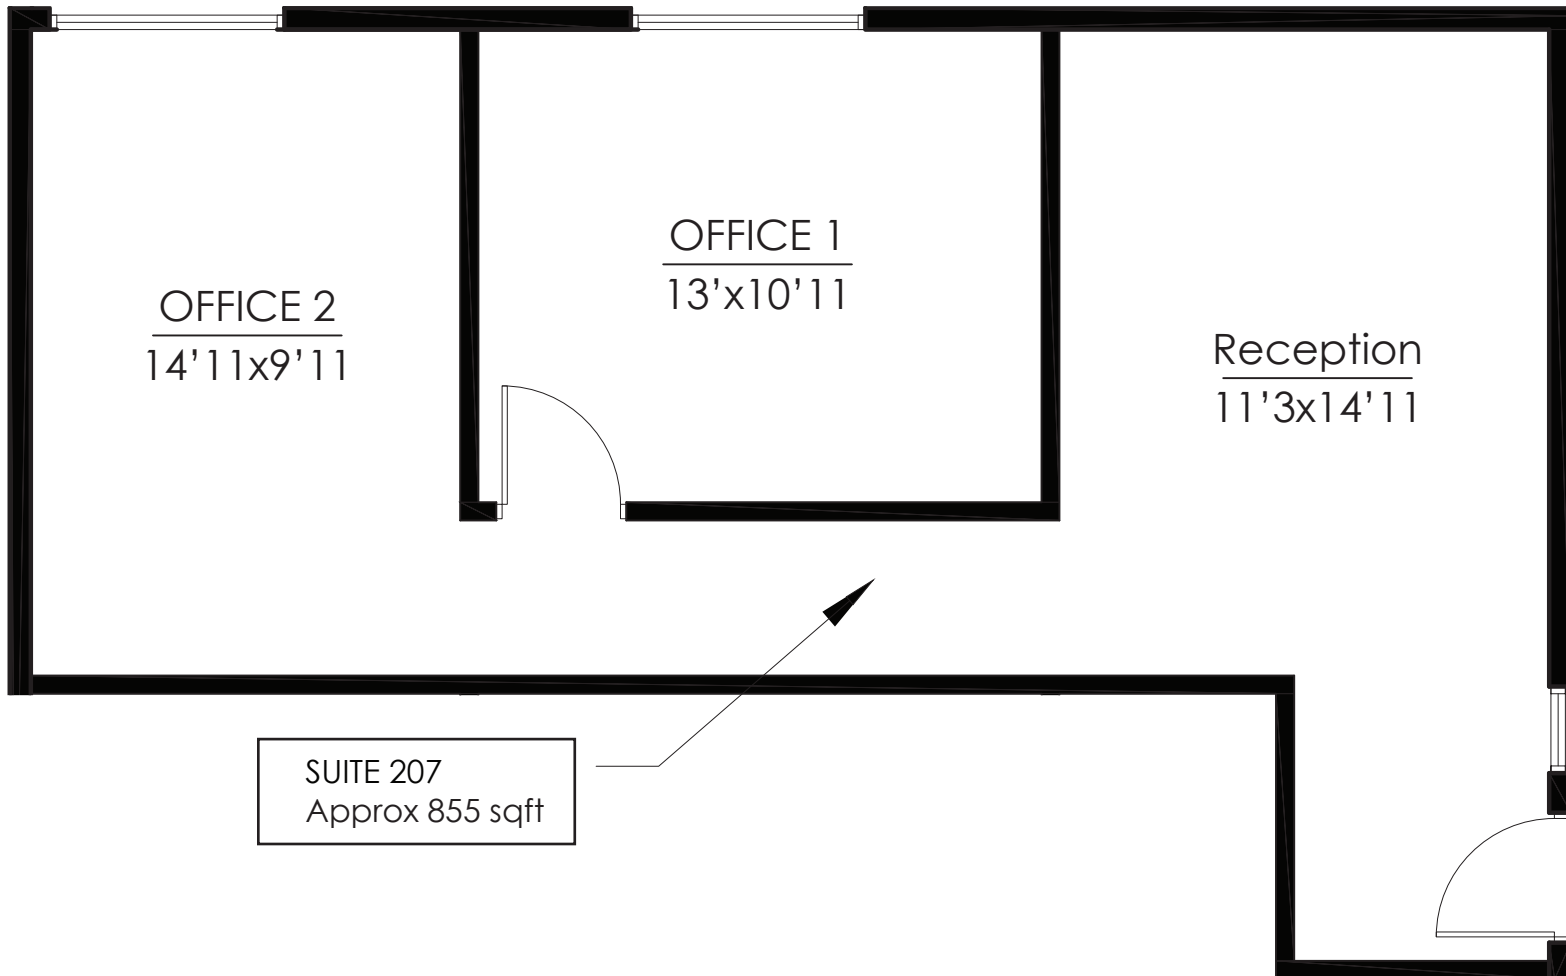

CHATSWORTH
BUILDING
20943 Devonshire St
Chatsworth, CA 91311

EXISTING FIRST FLOOR PLAN - Suite 207

SCALE 1/8"=1'-0" (SHEET 11X17)

