


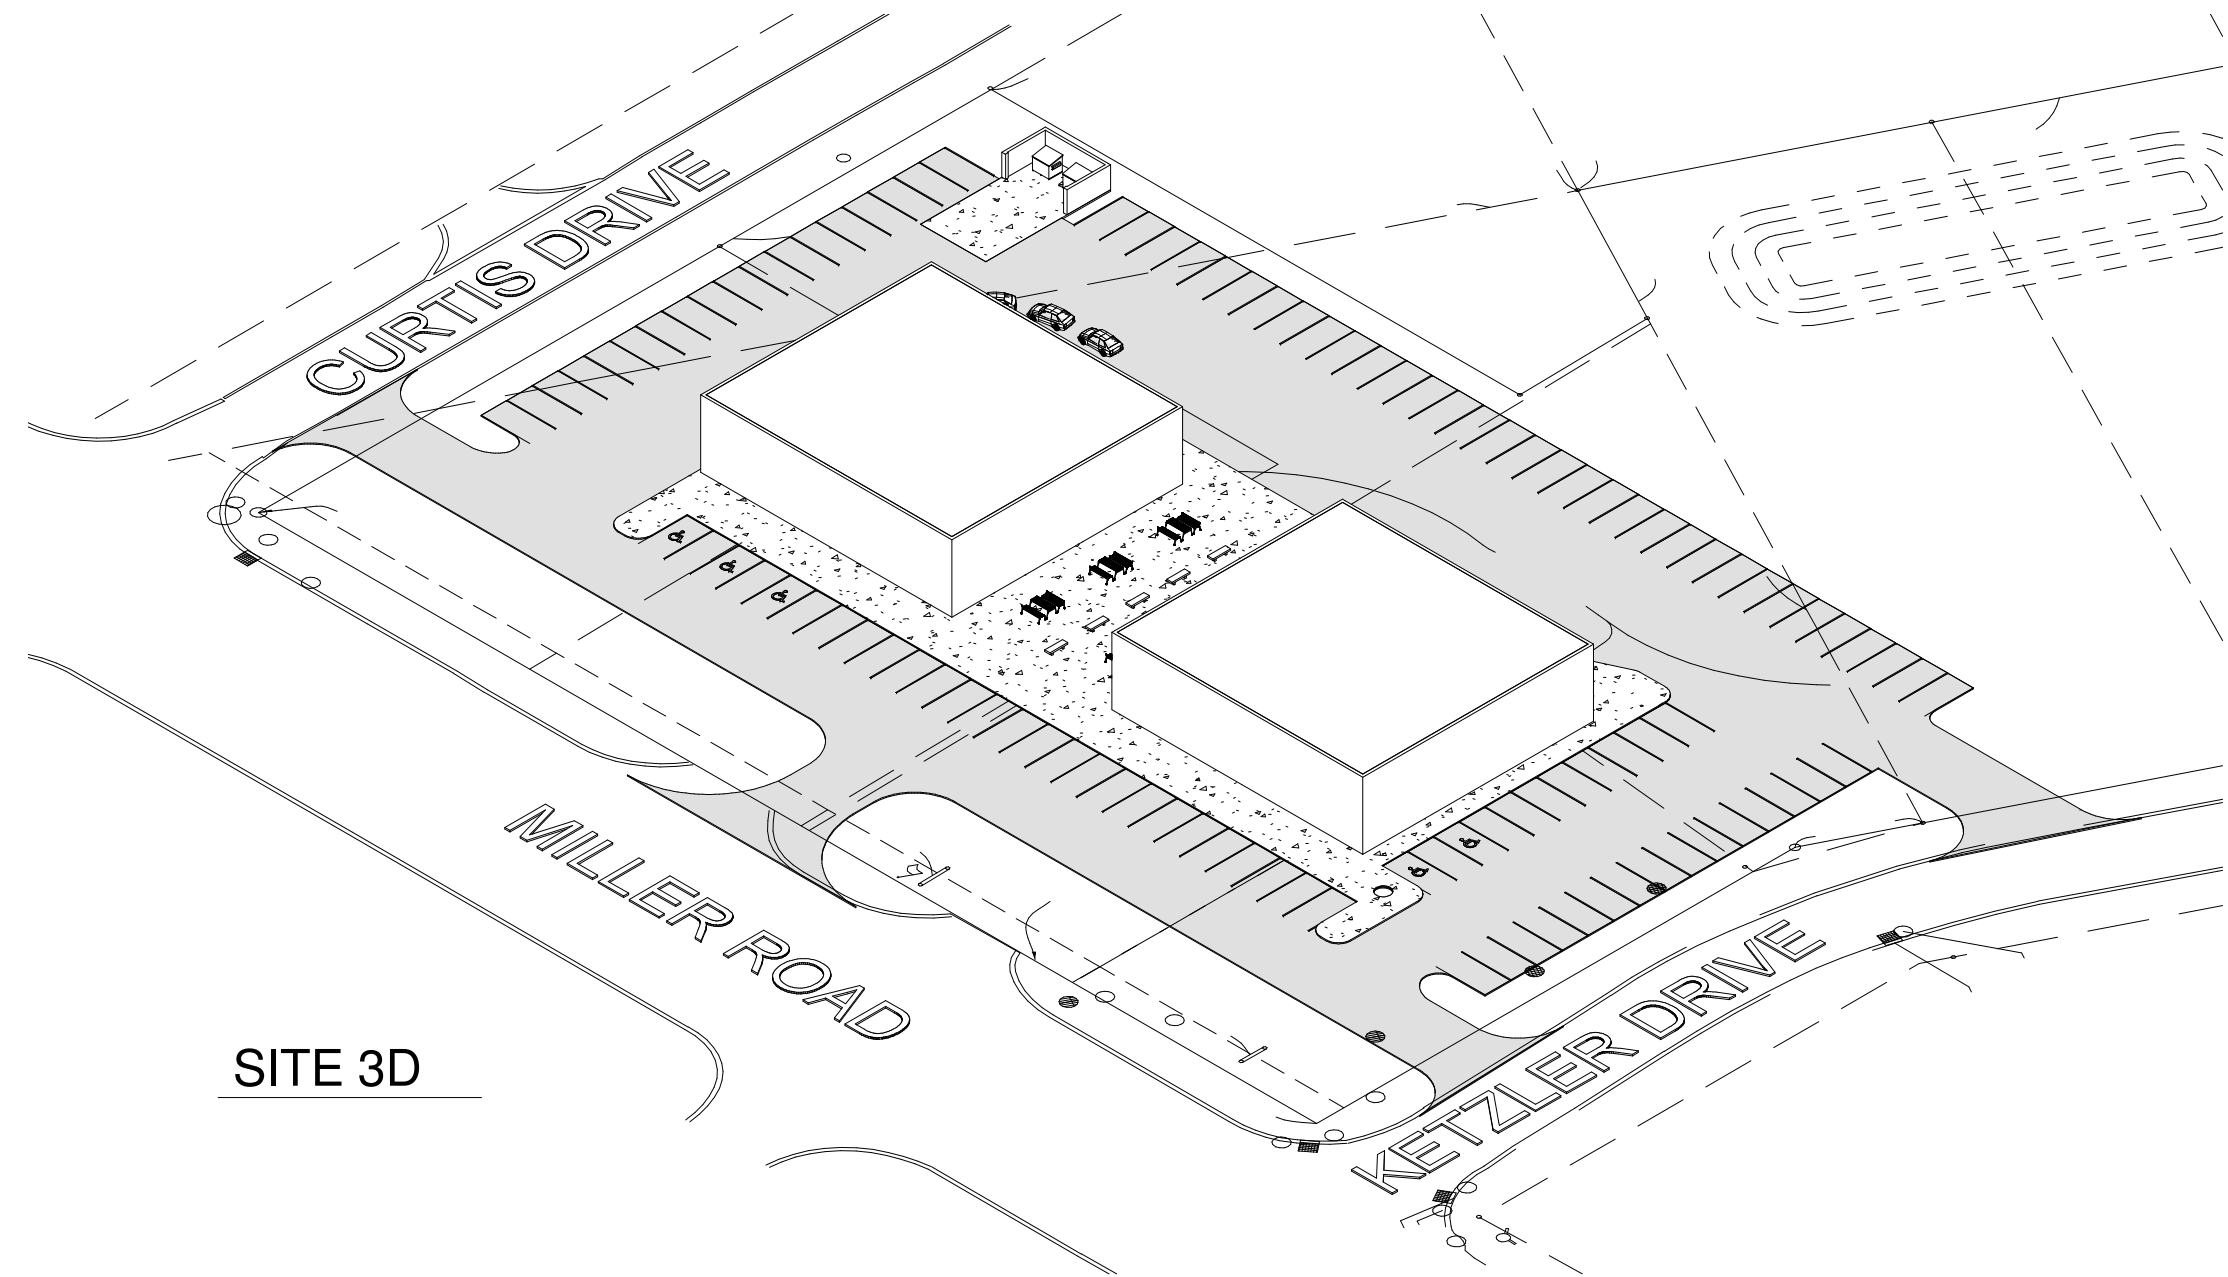

SITE 3D

PARKING REQUIREMENTS

DRIVE THRU RESTAURANT (SUITE #1)

1 SPACE PER 50 S.F. OF DINNING AREA
1 SPACE PER EMPLOYEE @ PEAK SHIFT

700 / 50 = 14 SPACES

7 EMPLOYEES

14 + 7 = **21 SPACES REQUIRED**

SHOPPING CENTER (SUITE #2 - 7)

4 SPACES PER 1000 S.F.

9,628 / 1000 = 9.63

9.63x 4 = **39 SPACES REQUIRED**

SIT DOWN RESTAURANT (SUITE #8)

1 SPACE FOR EVERY 2 SEATS
1 SPACE PER EMPLOYEE @ PEAK SHIFT


48 SEATS / 2 = 24 SPACES

7 EMPLOYEES

7 + 24 = **31 SPACES REQUIRED**

TOTAL PARKING REQUIRED = **91**

TOTAL PARKING PROVIDED = **101**

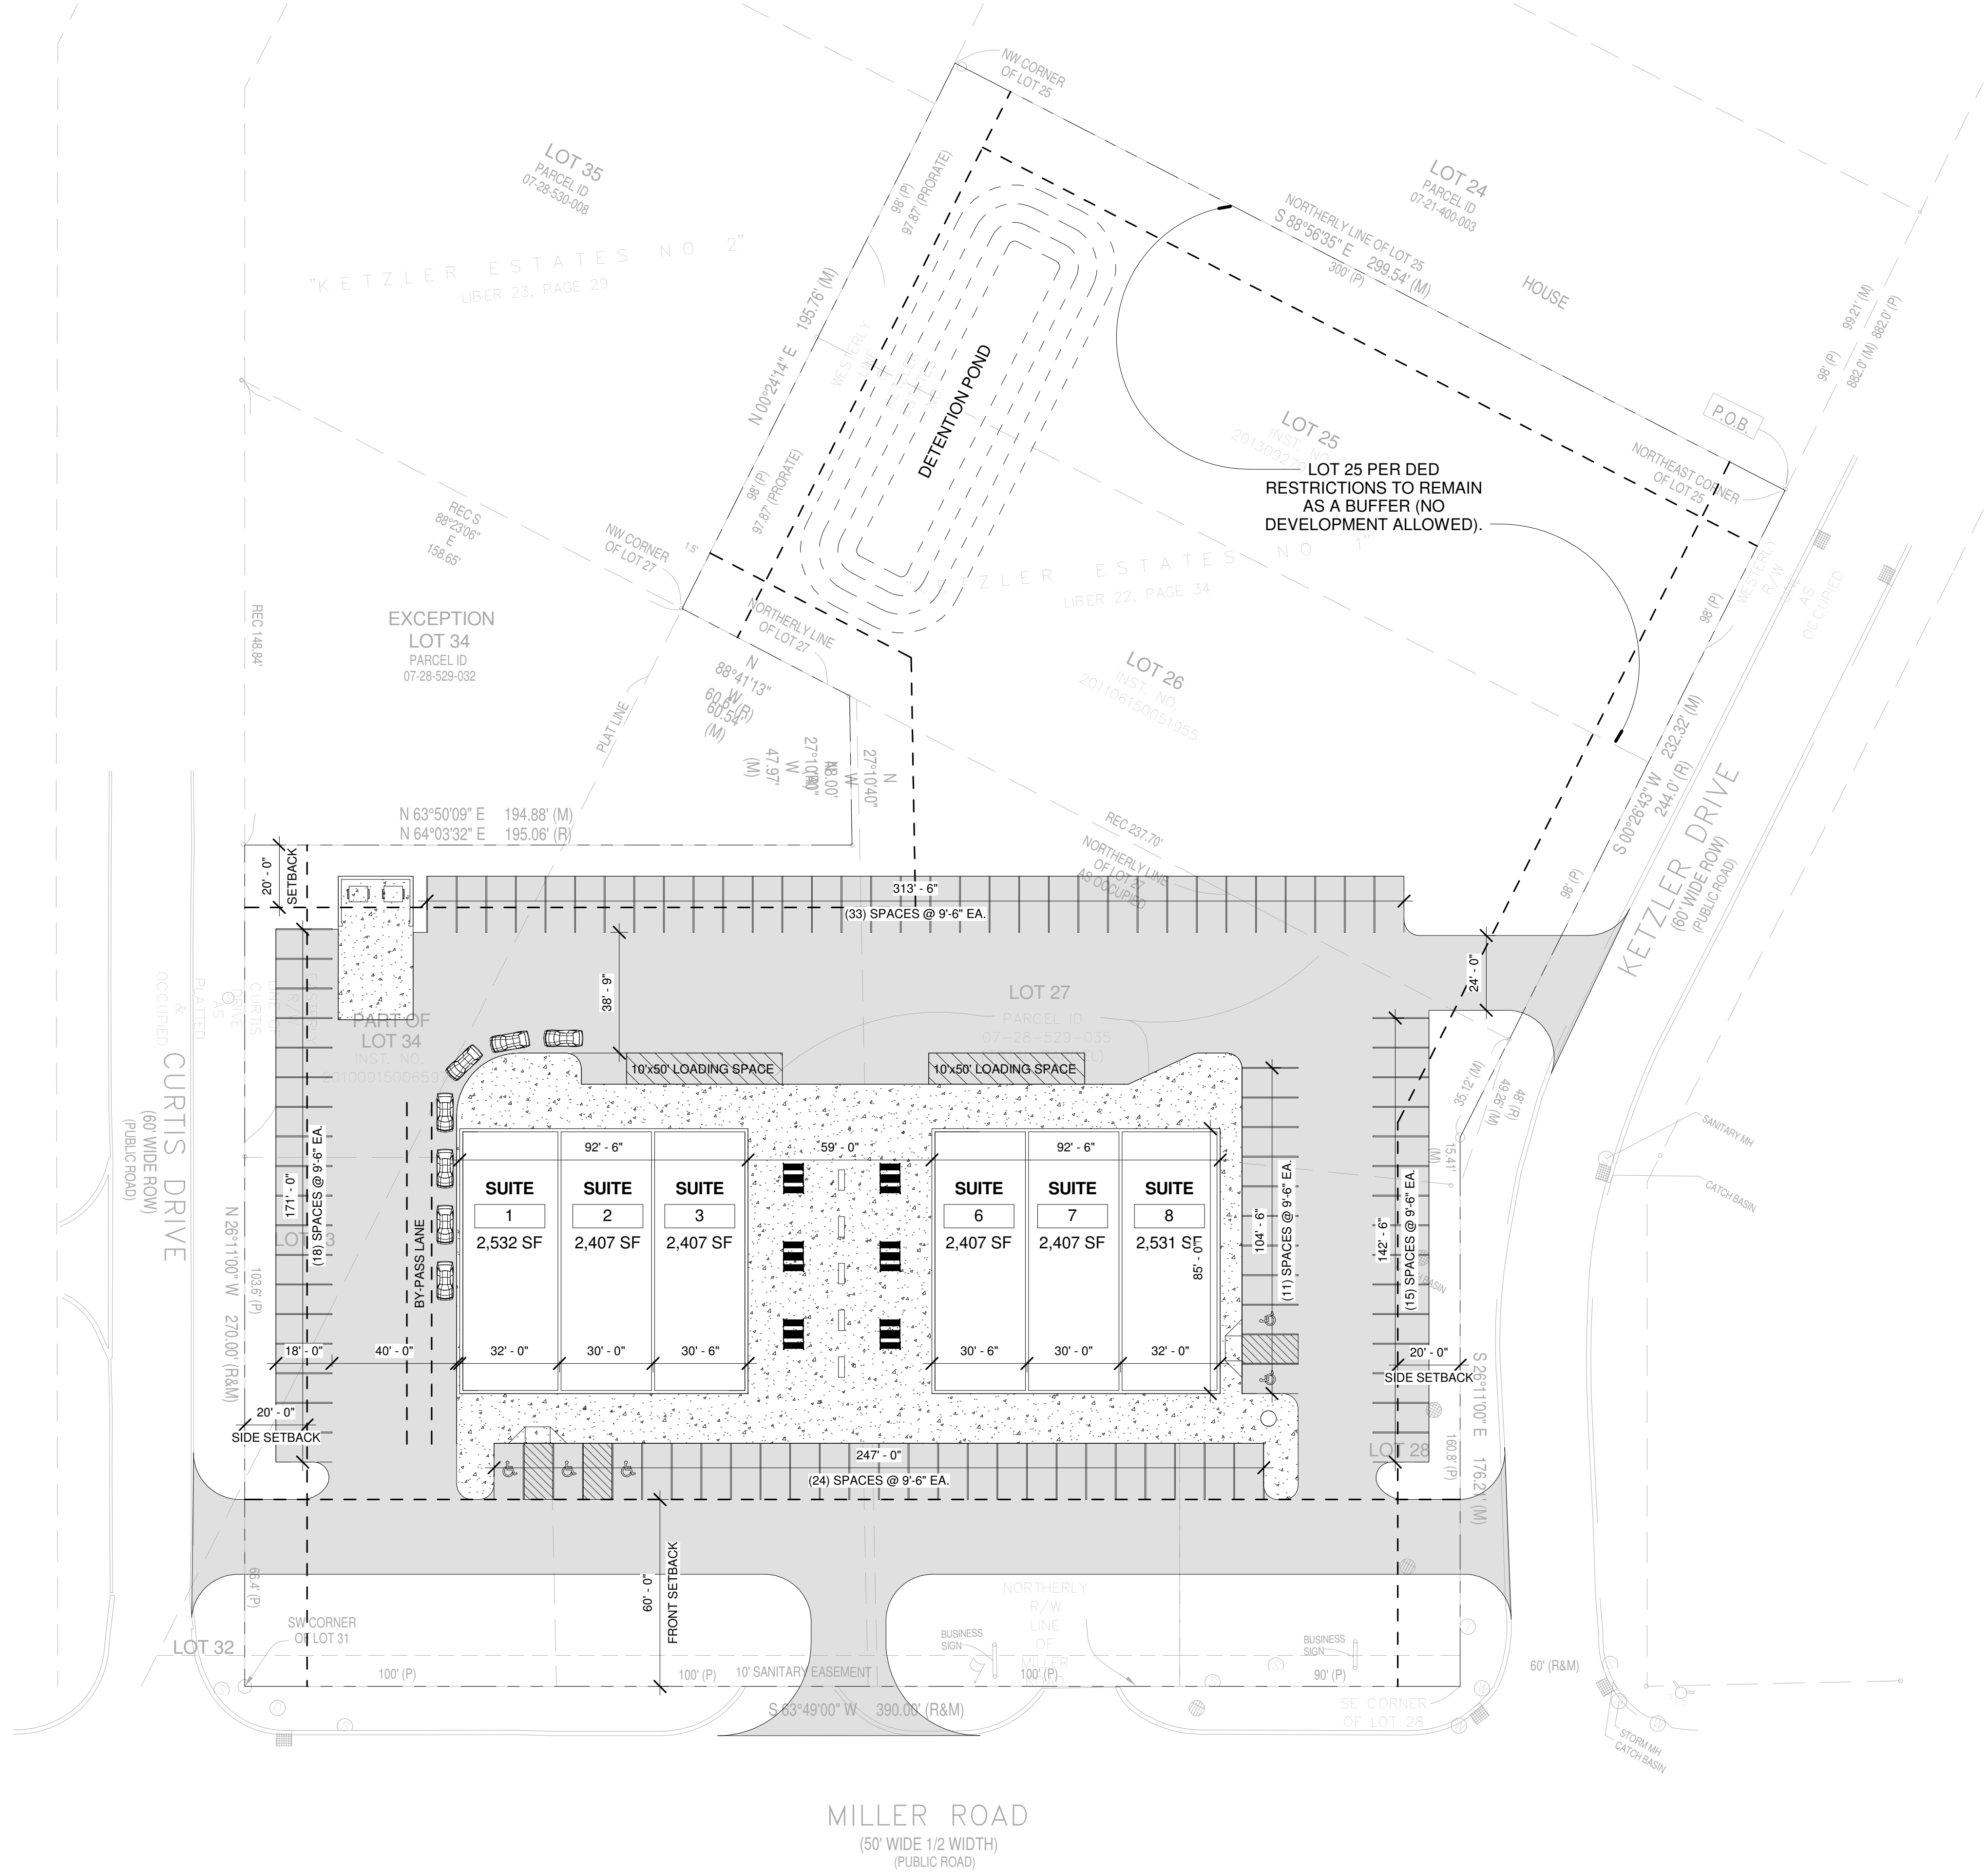

SCHEMATIC SITE PLAN - OPTION 3

1" = 30'-0"

PROPOSED SCHEMATIC SITE PLAN FOR:

WILSON LAHOUD
MILLER ROAD, FLINT, MICHIGAN

No.	Description	Date

SITE PLAN

Project number

C101

Scale 1" = 30'-0"