


FLOOR PLAN

SCALE: 1/8" = 1'-0"

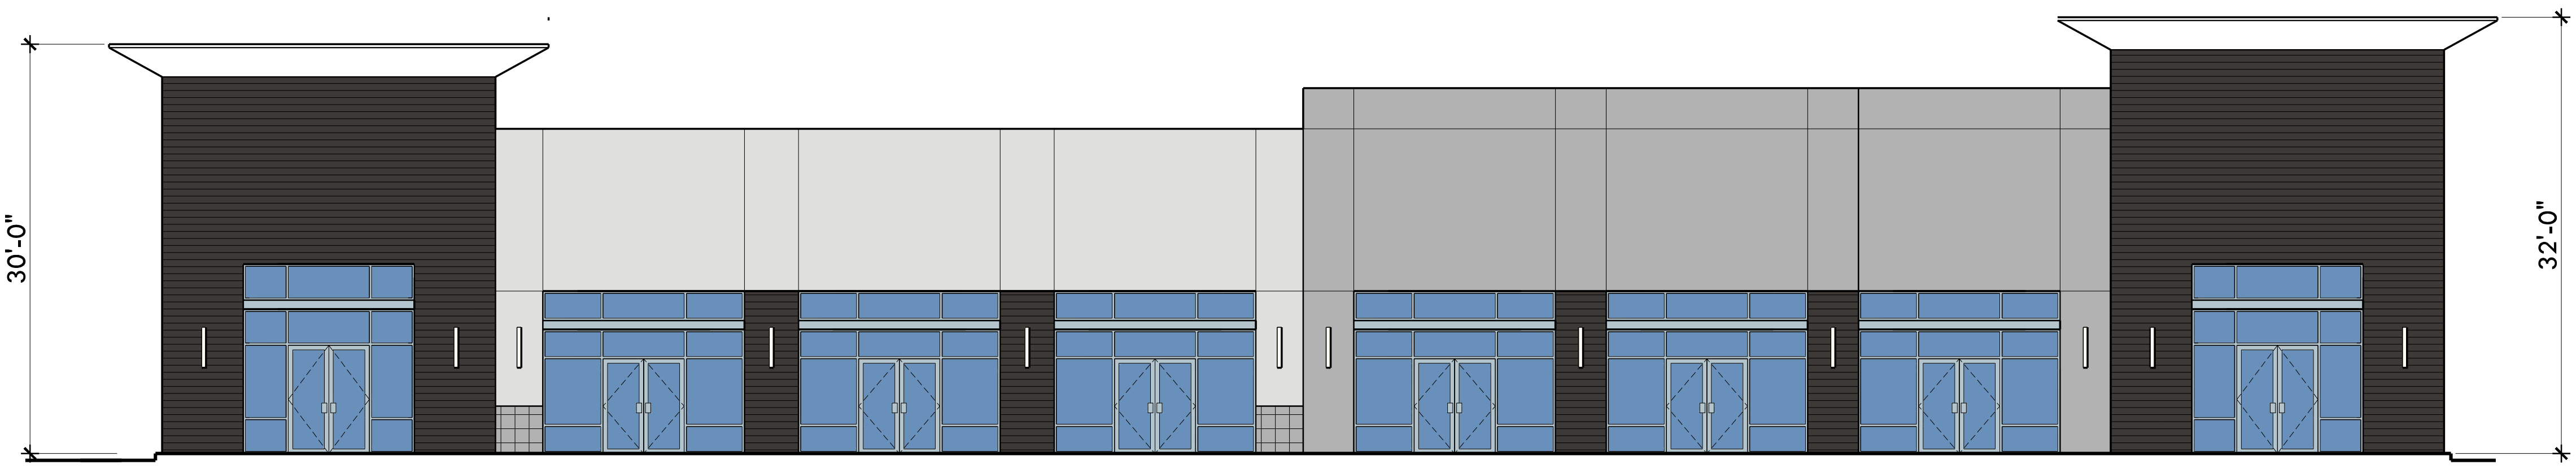

FRONT ELEVATION

SCALE: 1/8" = 1'-0"

**Architectural
Solution**

7009 Alamosa Way
Las Vegas, Nevada 89128
702.339.3019
info@architecturalsolution.com

**NEW DEVELOPMENT AT
RAINBOW & I-215**

CLARK COUNTY, NV 89178

**RETAIL BUILDING
FLOOR PLAN &
FRONT ELEVATION**

5.15.18

A1