


Dwg: L:\2018\18-0504\DWG\WIP\MASTER\F2_MICA1_BLDGCOMM_TENANT_SCENARIO_SP-3.DWG
 Author: KATE STEIN
 Date/Time: 11/21/2018 12:57 PM
 Pen Table: COLOR MKTG B-SIZE.CTB XRef: ATB.dwg

1 INCH

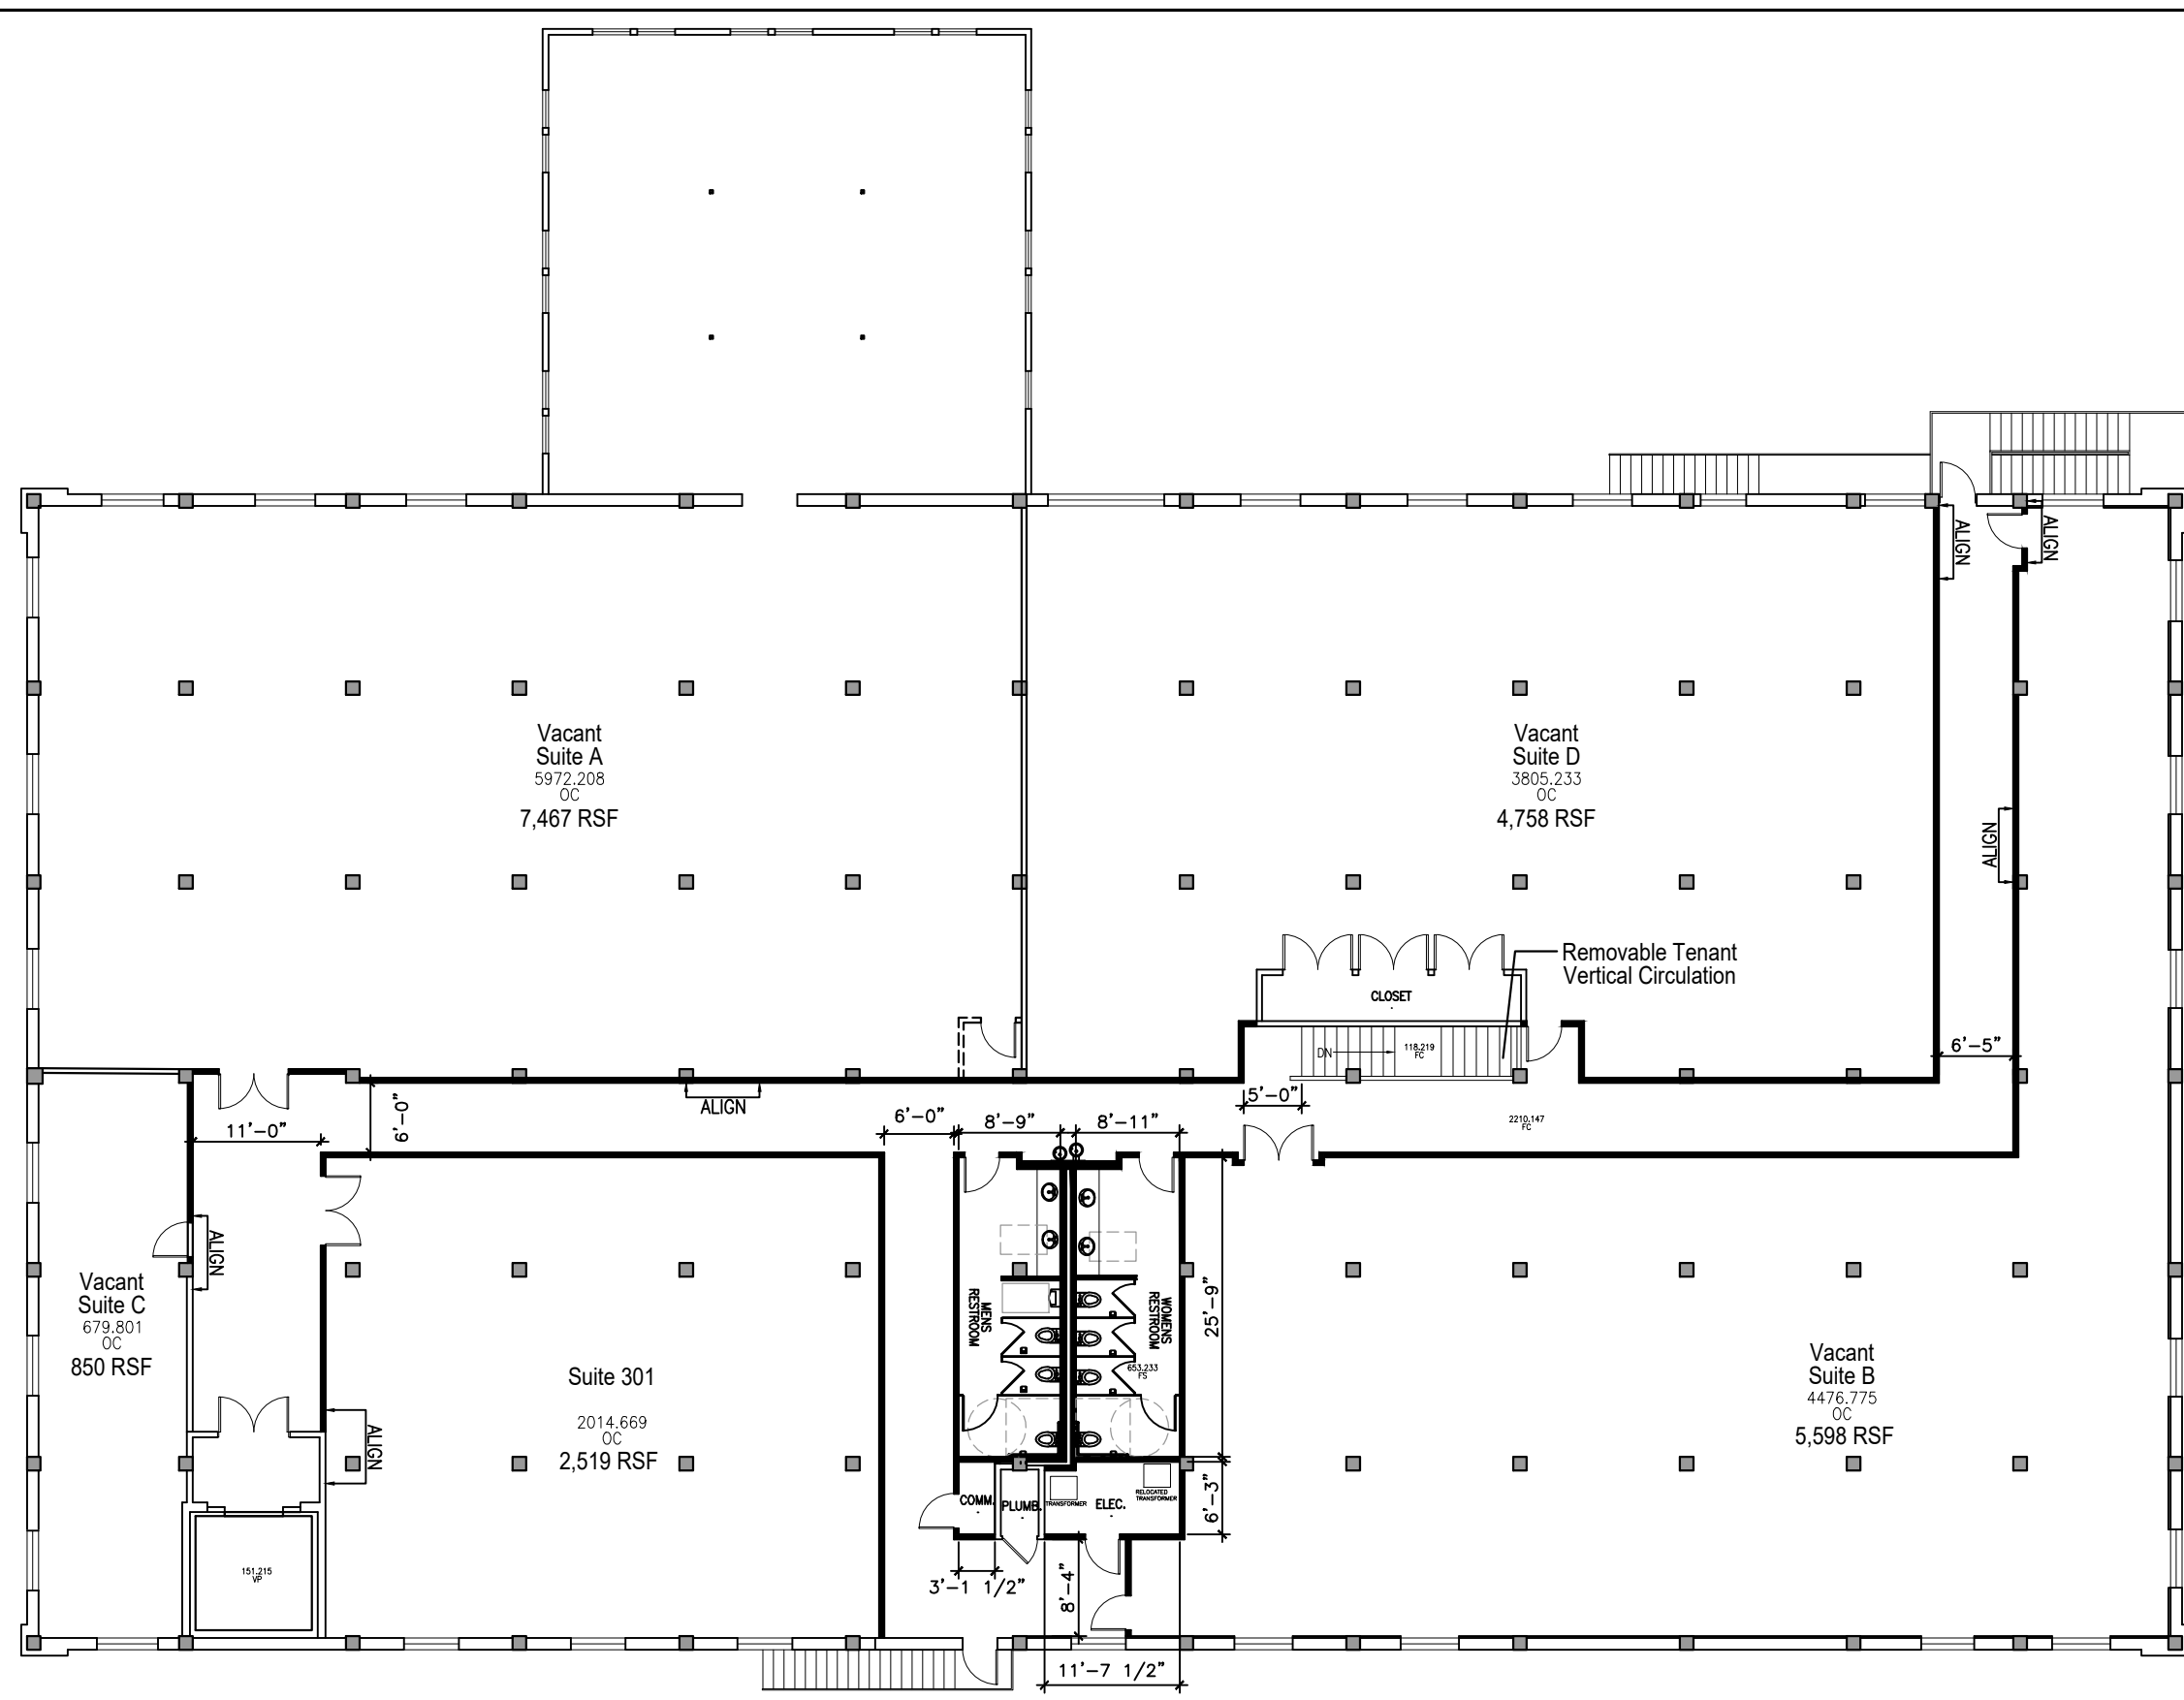

Floor Plan

Scale: 1/16"=1'-0"

JPC ARCHITECTS
 909 112th Avenue NE Suite 206
 Bellevue, WA 98004

MARITIME INDUSTRIAL CENTER FLOOR 2 COMMON CORRIDOR

Maritime Industrial Center Building A-1
 Floor 2

PROJ_MGR: MJ
 DRAWN BY: KS
 JOB NO: 18-0504
 DATE: 11/21/18