


Entire floor is accessible  
to Handicap Persons



Legend

- Glass
- Structural wall (concrete)
- Wood stud (studs @ 16" o.c.)  
Walls with 1/2" drywall
- Electrical outlet
- Electrical wall switch
- Recessed light fixture
- 2'-6" x 7'-0" interior door
- 3'-0" x 7'-0" interior door
- Areas that are part of other floor plans

Tenant Floorplan  
Plans for:  
Image-X, Inc.  
502 West 17th Street  
Santa Ana, CA. 92706

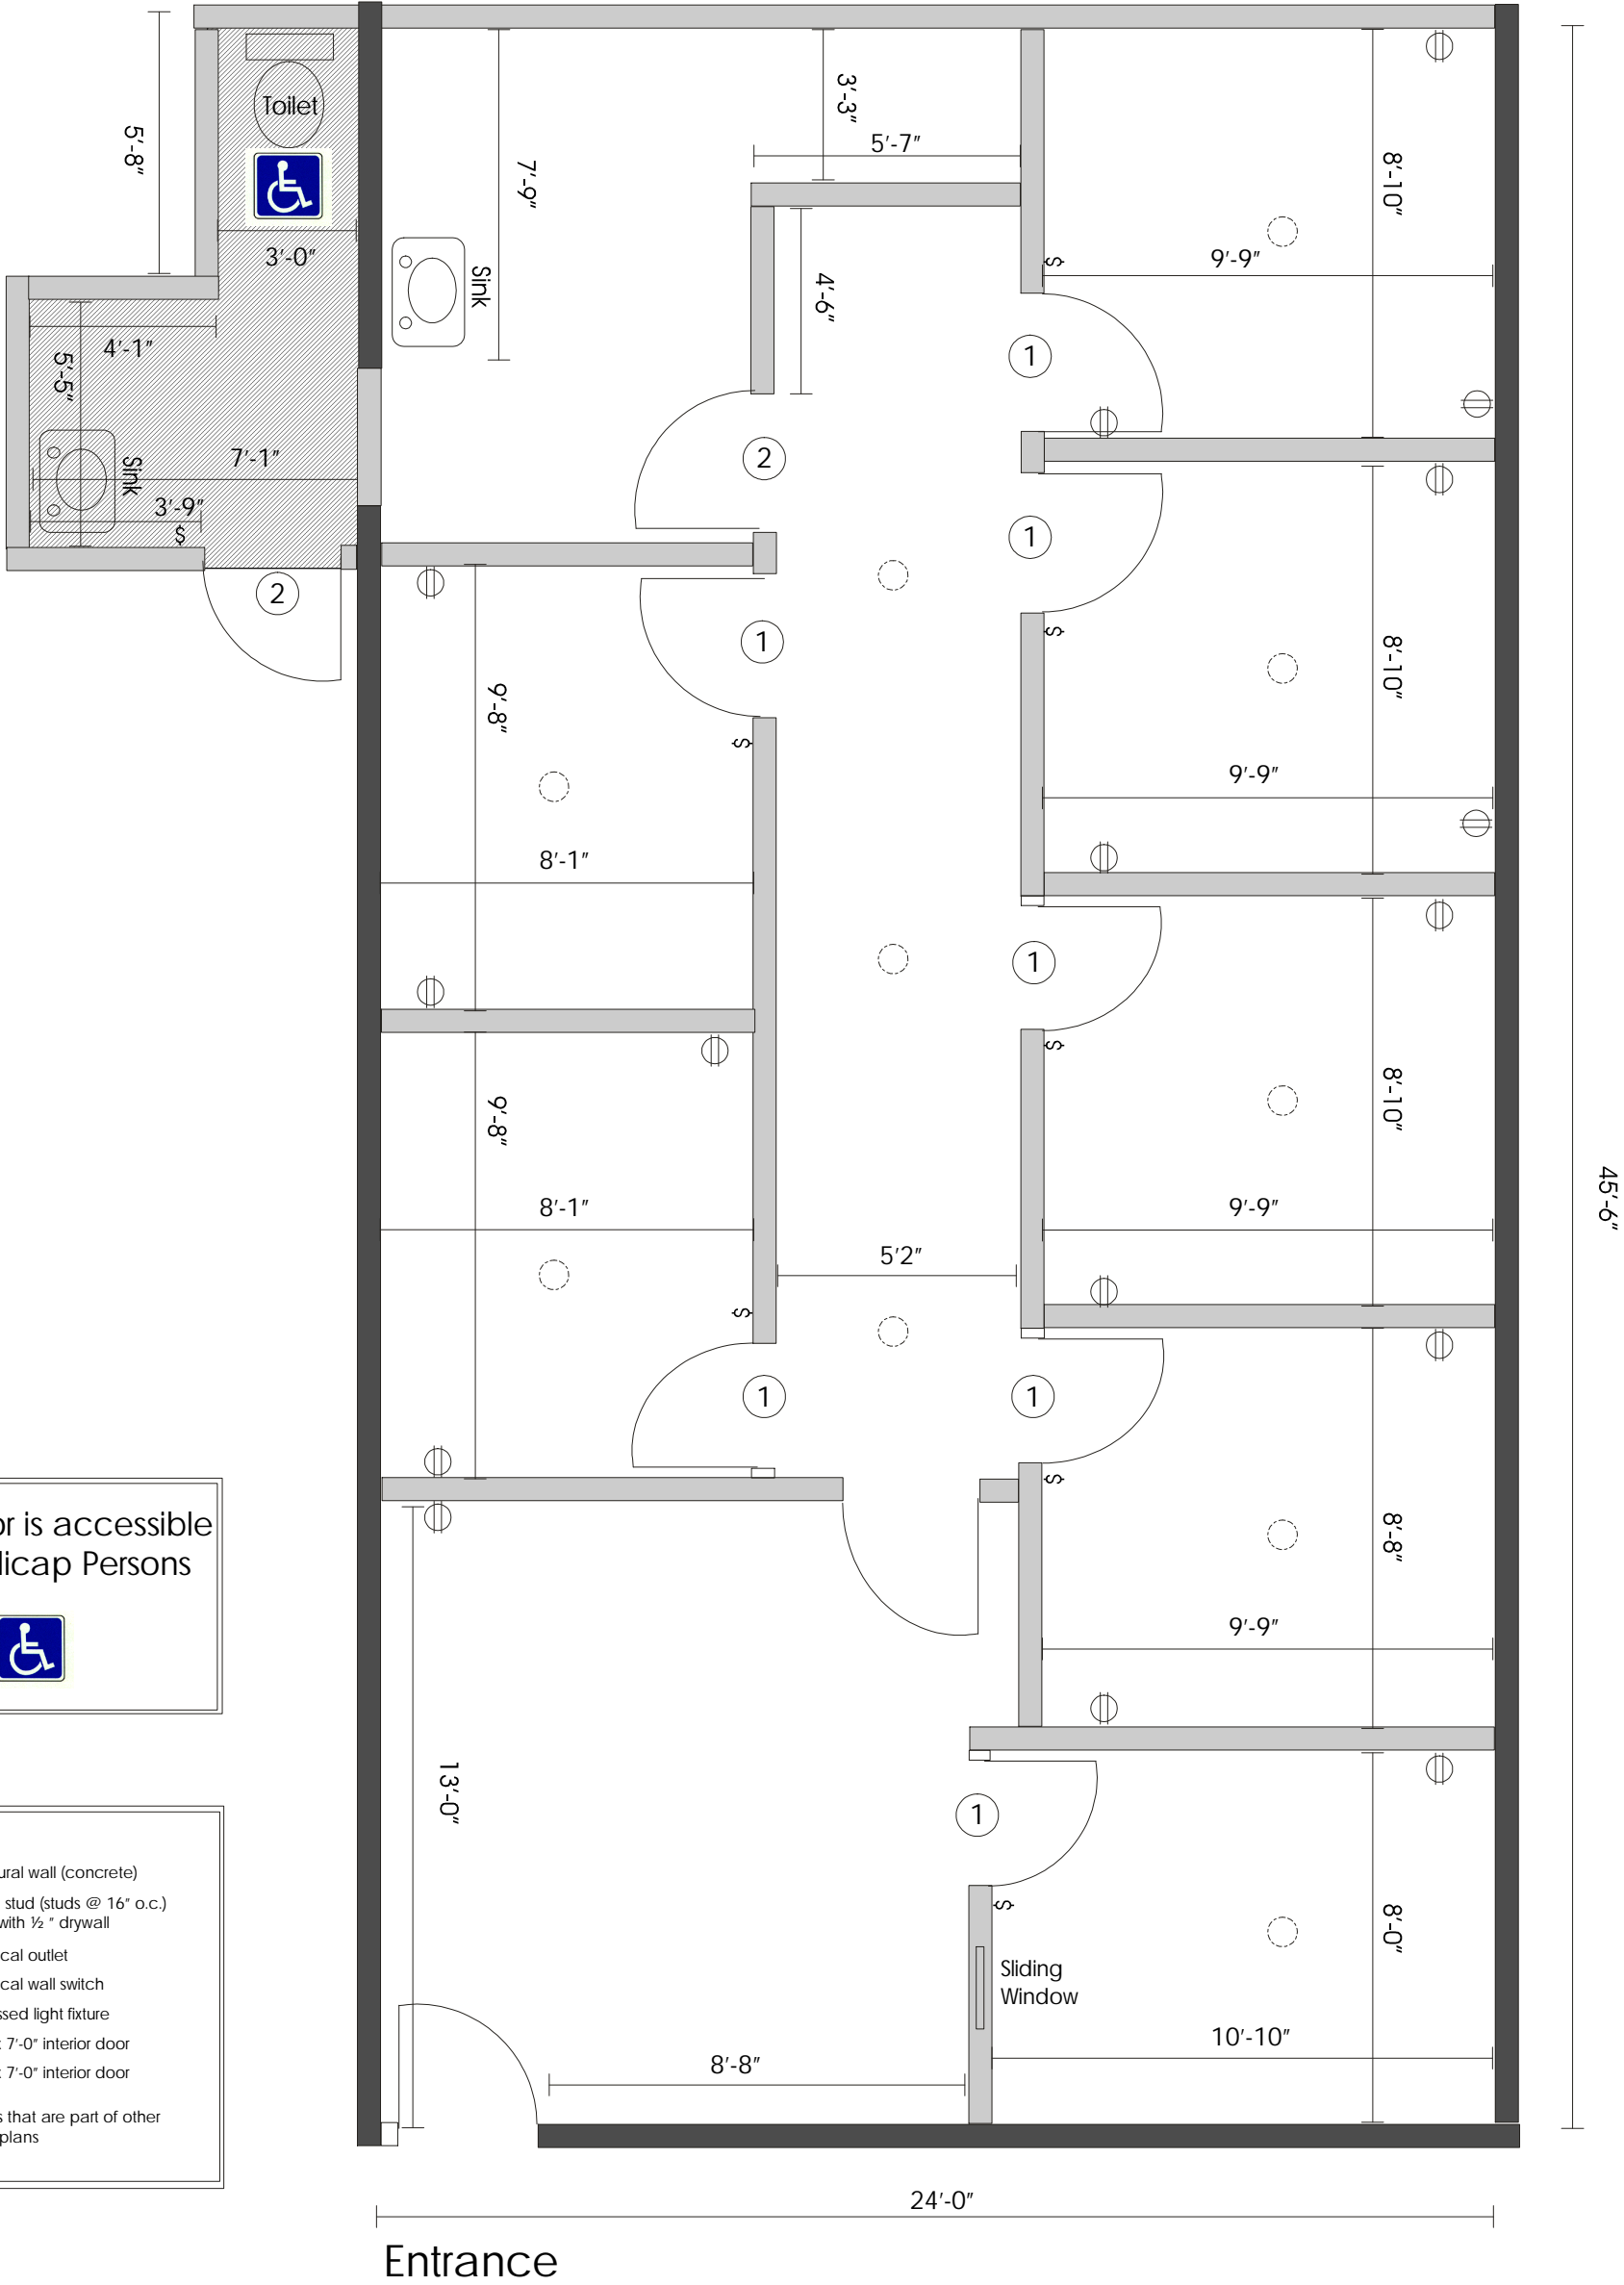

Entrance

Parking Lot

Scale: 1/4" = 1'-0"