


NOTE: THIS SPACE PLAN IS SUBJECT TO EXISTING FIELD CONDITIONS.

THIS DRAWING IS PROPRIETARY AND THE EXCLUSIVE PROPERTY OF ST. JOHN PROPERTIES, INC. ANY DUPLICATION, DISTRIBUTION, OR OTHER UNAUTHORIZED USE IS STRICTLY PROHIBITED.

KEY PLAN  
NOT TO SCALE

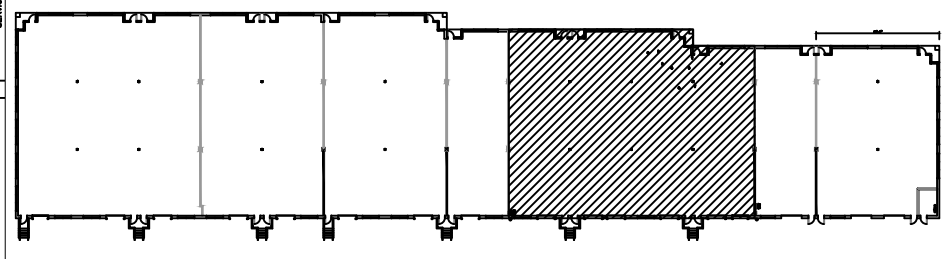

SCALE: NOT TO SCALE  
DRAWN: KDO  
DATE: 02/12/19  
REVISIONS:

11515 CRONRIDGE DRIVE  
SUITES 'D - G'  
BUSINESS CENTER AT OWINGS MILLS  
OWINGS MILLS, MD 21117



ST. JOHN PROPERTIES, INC.  
2560 LORD BALTIMORE DR.  
BALTIMORE, MD 21244  
OFFICE: 410-788-0100  
FAX: 410-788-0851

FLOOR PLAN  
TOTAL: 10,800 SQ. FT.  
OFFICE: 1,294 SQ. FT.  
WHSE: 9,506 SQ. FT.

SHEET NO.  
1 OF 1